

Plotted: Dec 03, 2019 - 6:54:10pm By bfukur
File: G:\09c\09038c_PWP Design\AutoTurn\191113_PWP Turning Movement.dwg Layout: URBAN PLAZA-

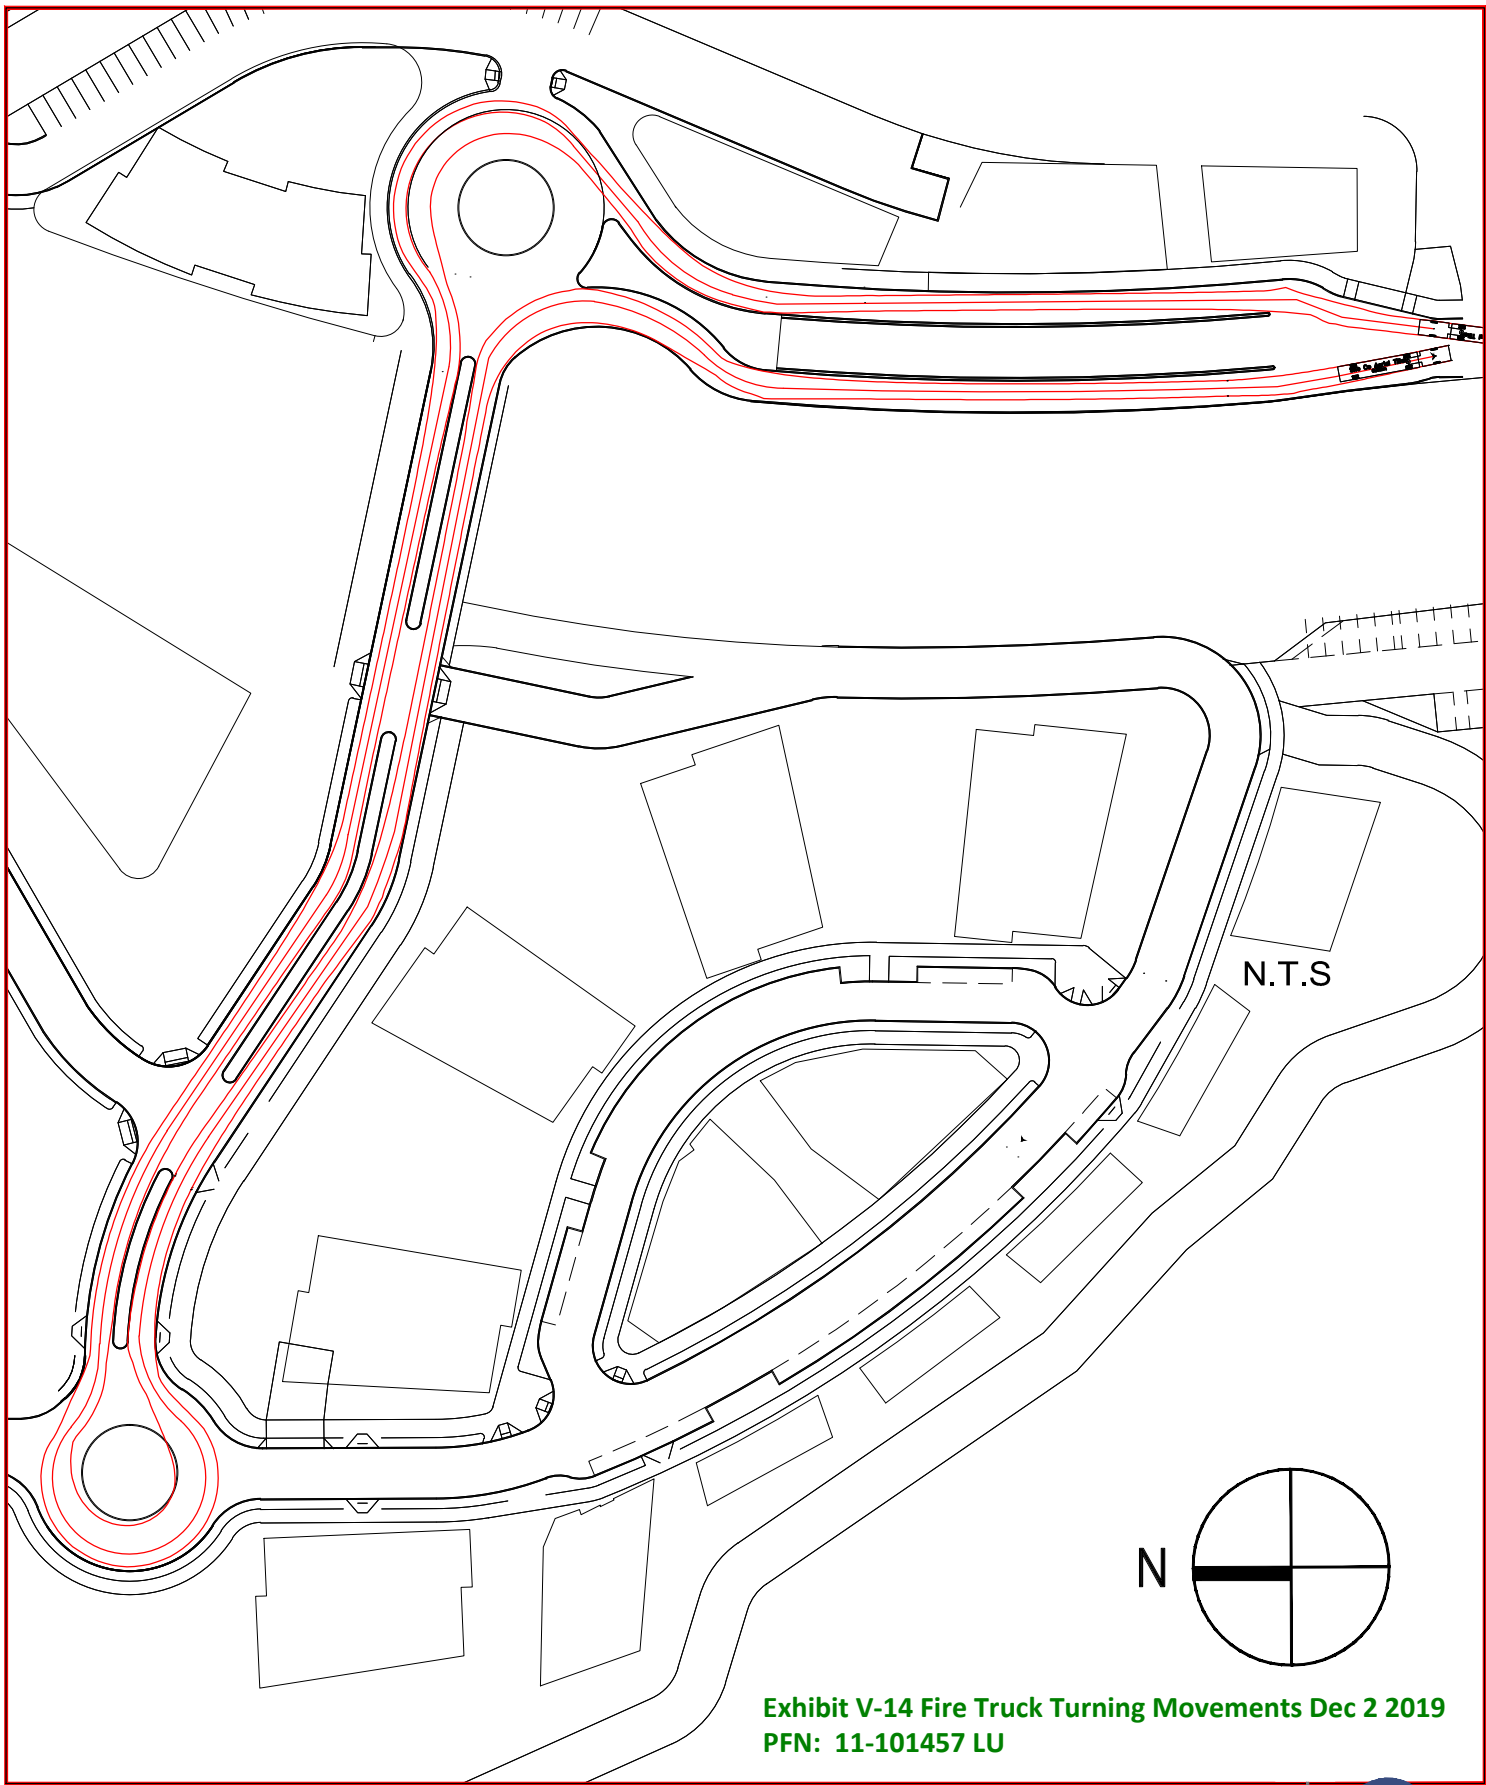


Exhibit V-14 Fire Truck Turning Movements Dec 2 2019
PFN: 11-101457 LU

POINT WELLS



FIRE TRUCK TURNING MOVEMENTS - URBAN PLAZA
Figure # 1/7

Figure Prepared Date: 12/02/19



615 SECOND AVE. SUITE 280
SEATTLE, WA 98104
T 206.223.0326
F 206.223.0125
www.svrdesign.com

Plotted: Dec 03, 2019 - 2:19:30pm By bfukur
File: G:\09c\09038c_PWP Design\AutoTurn\191113_PWP Turning Movement.dwg Layout: SOUTH VILLAGE -

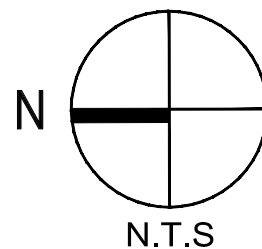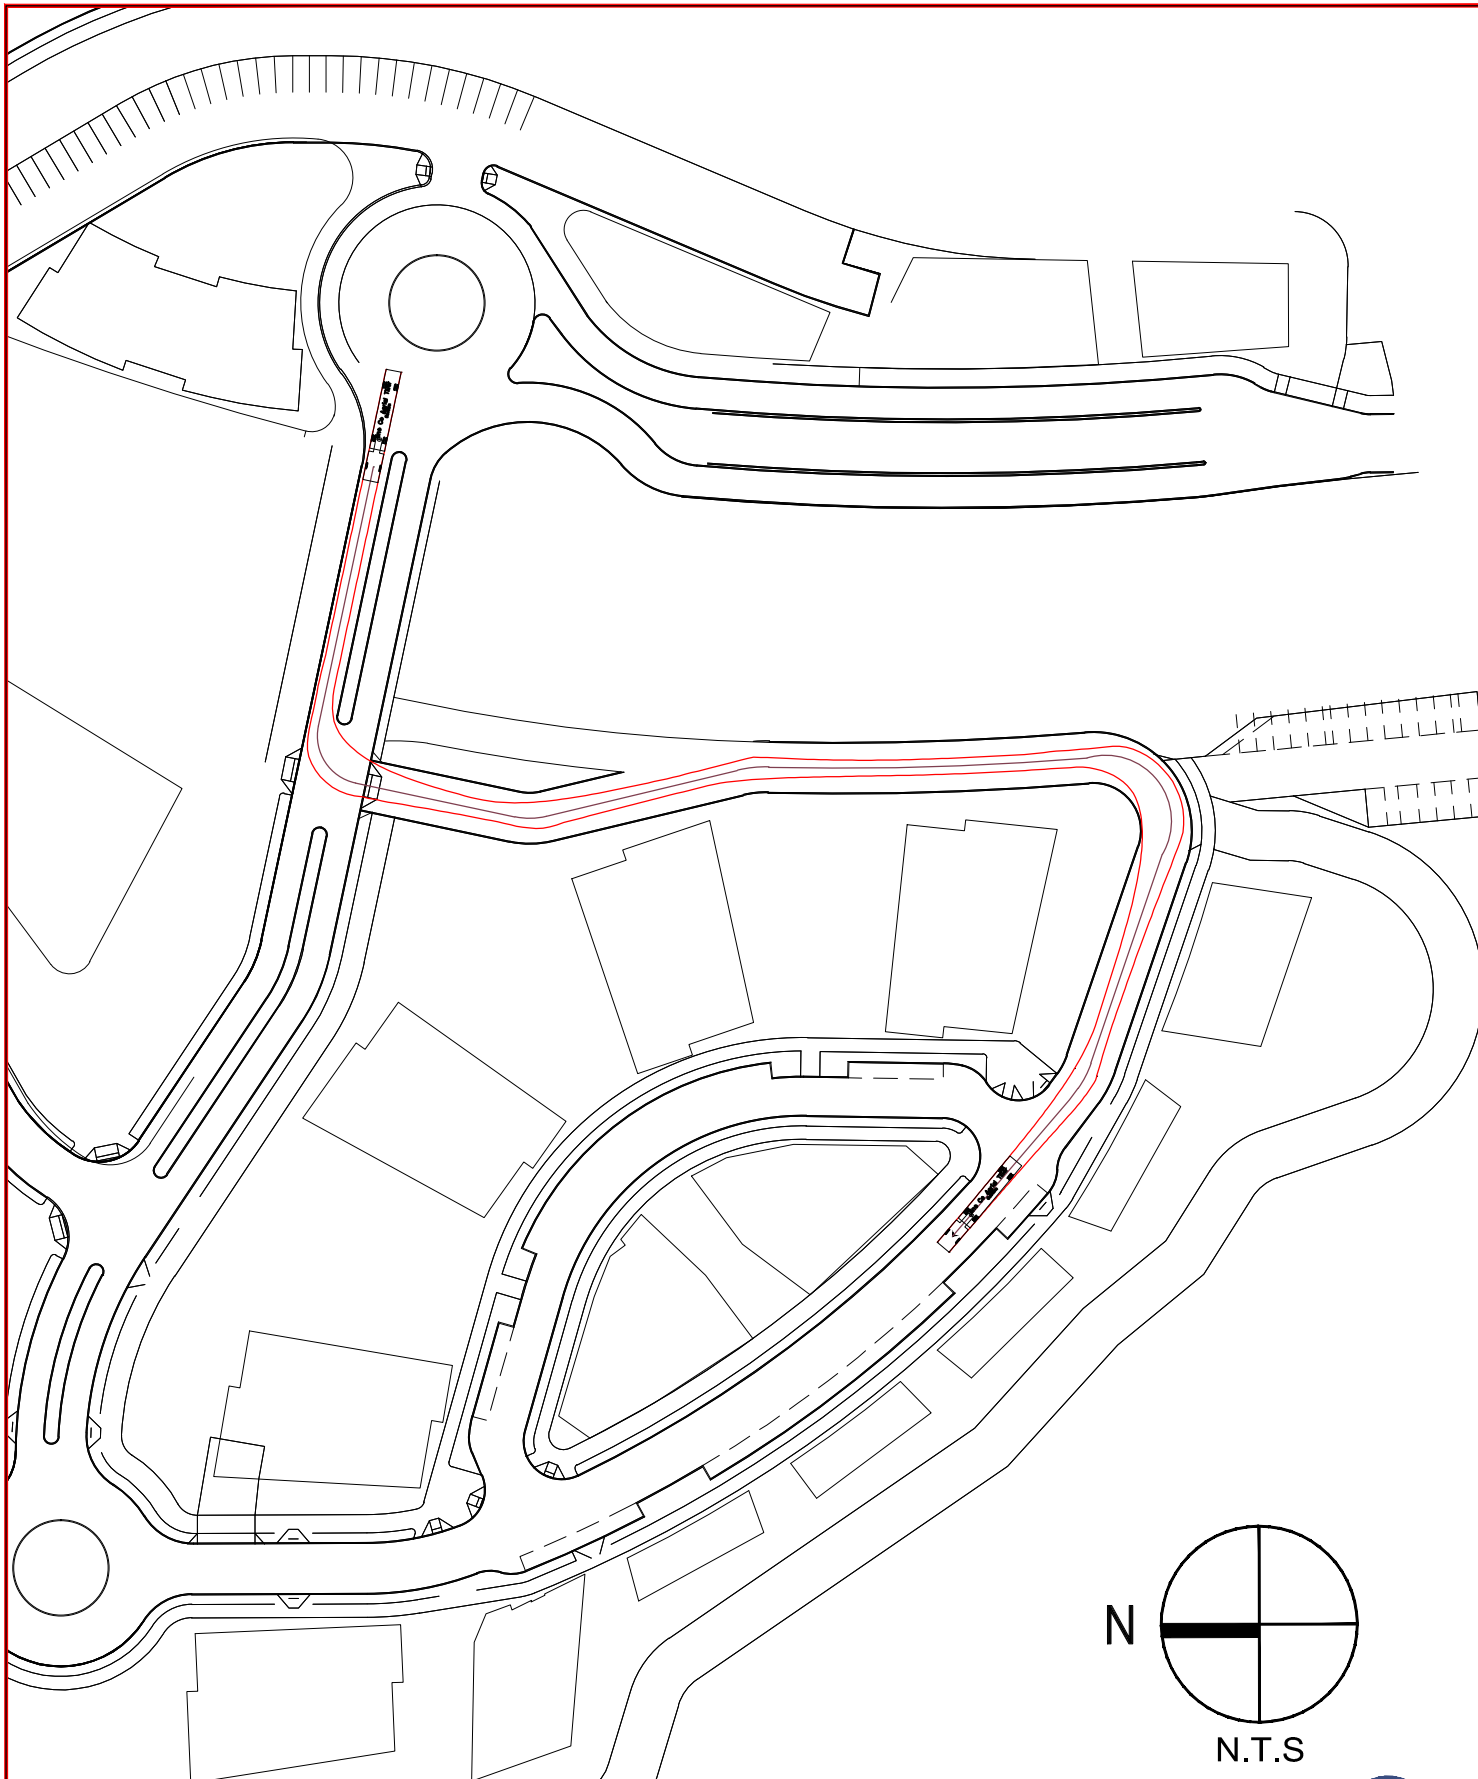

POINT WELLS



FIRE TRUCK TURNING MOVEMENTS - SOUTH VILLAGE
Figure # 2/7

Figure Prepared Date: 12/02/19



615 SECOND AVE. SUITE 280
SEATTLE, WA 98104
T 206.223.0326
F 206.223.0125
www.svrdesign.com

Plotted: Dec 10, 2019 - 3:33:04pm By bfukur
File: G:\09c\09038c_PWP\Design\AutoTurn\191113_PWP_Turning_Movement.dwg Layout: ESPLANADE -

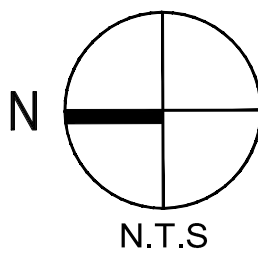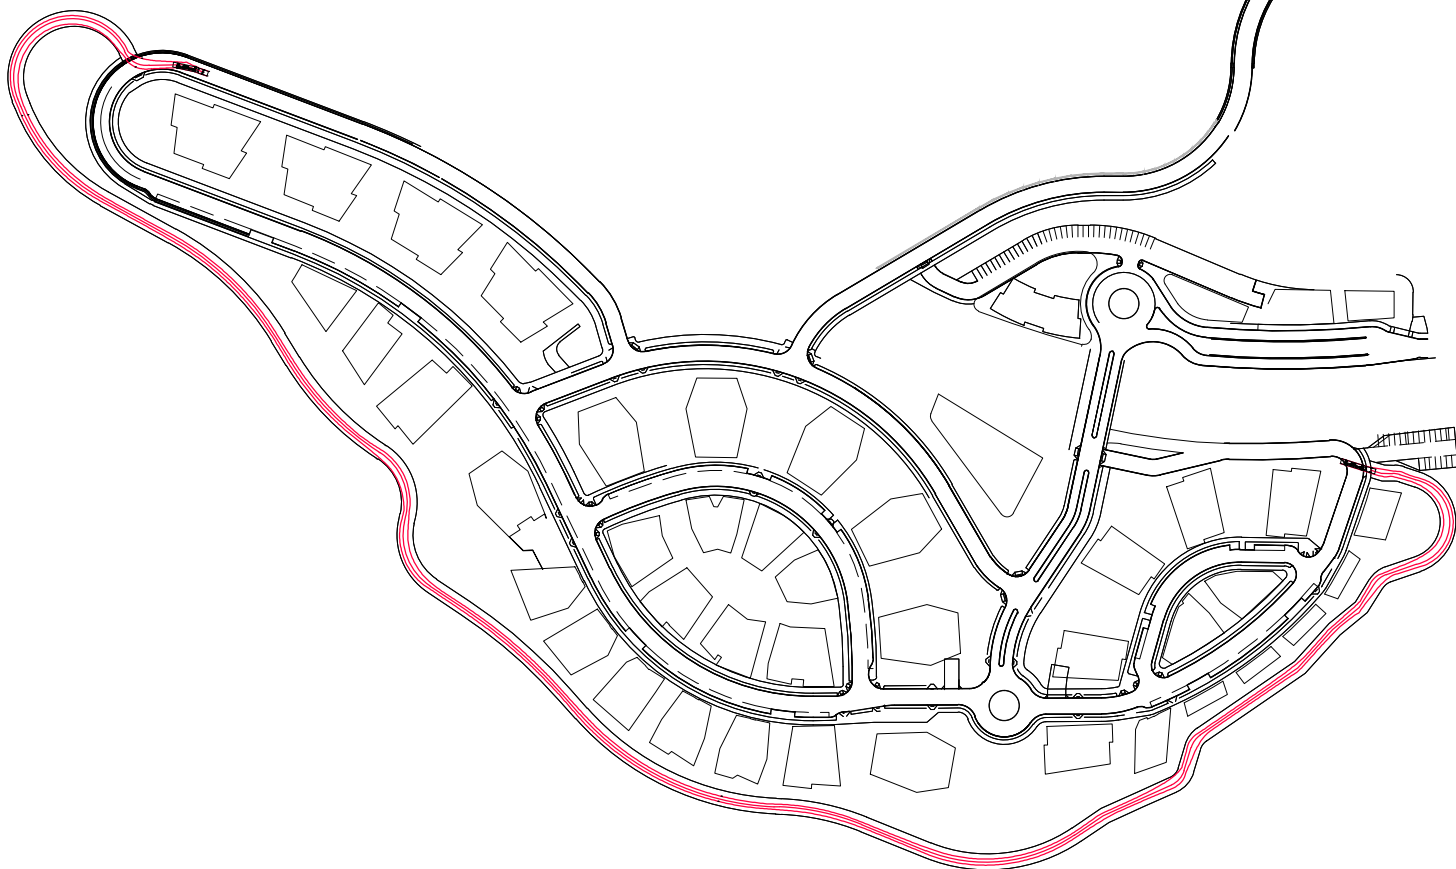


POINT WELLS

FIRE TRUCK TURNING MOVEMENTS - ESPLANADE
Figure # 3/7

Figure Prepared Date: 12/02/19



615 SECOND AVE. SUITE 280
SEATTLE, WA 98104
T 206.223.0326
F 206.223.0125
www.svrdesign.com

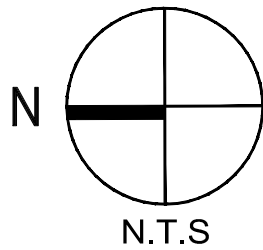

POINT WELLS


FIRE TRUCK TURNING MOVEMENTS - CENTRAL VILLAGE
Figure # 4/7

Figure Prepared Date: 12/02/19



615 SECOND AVE. SUITE 280
SEATTLE, WA 98104
T 206.223.0326
F 206.223.0125
www.svrdesign.com

Plotted: Dec 10, 2019 - 2:54:16pm By bfukur
File: G:\09c\09038c PWP Design\AutoTurn\191113_PWP Turning Movement.dwg Layout: SECOND ACCESS-

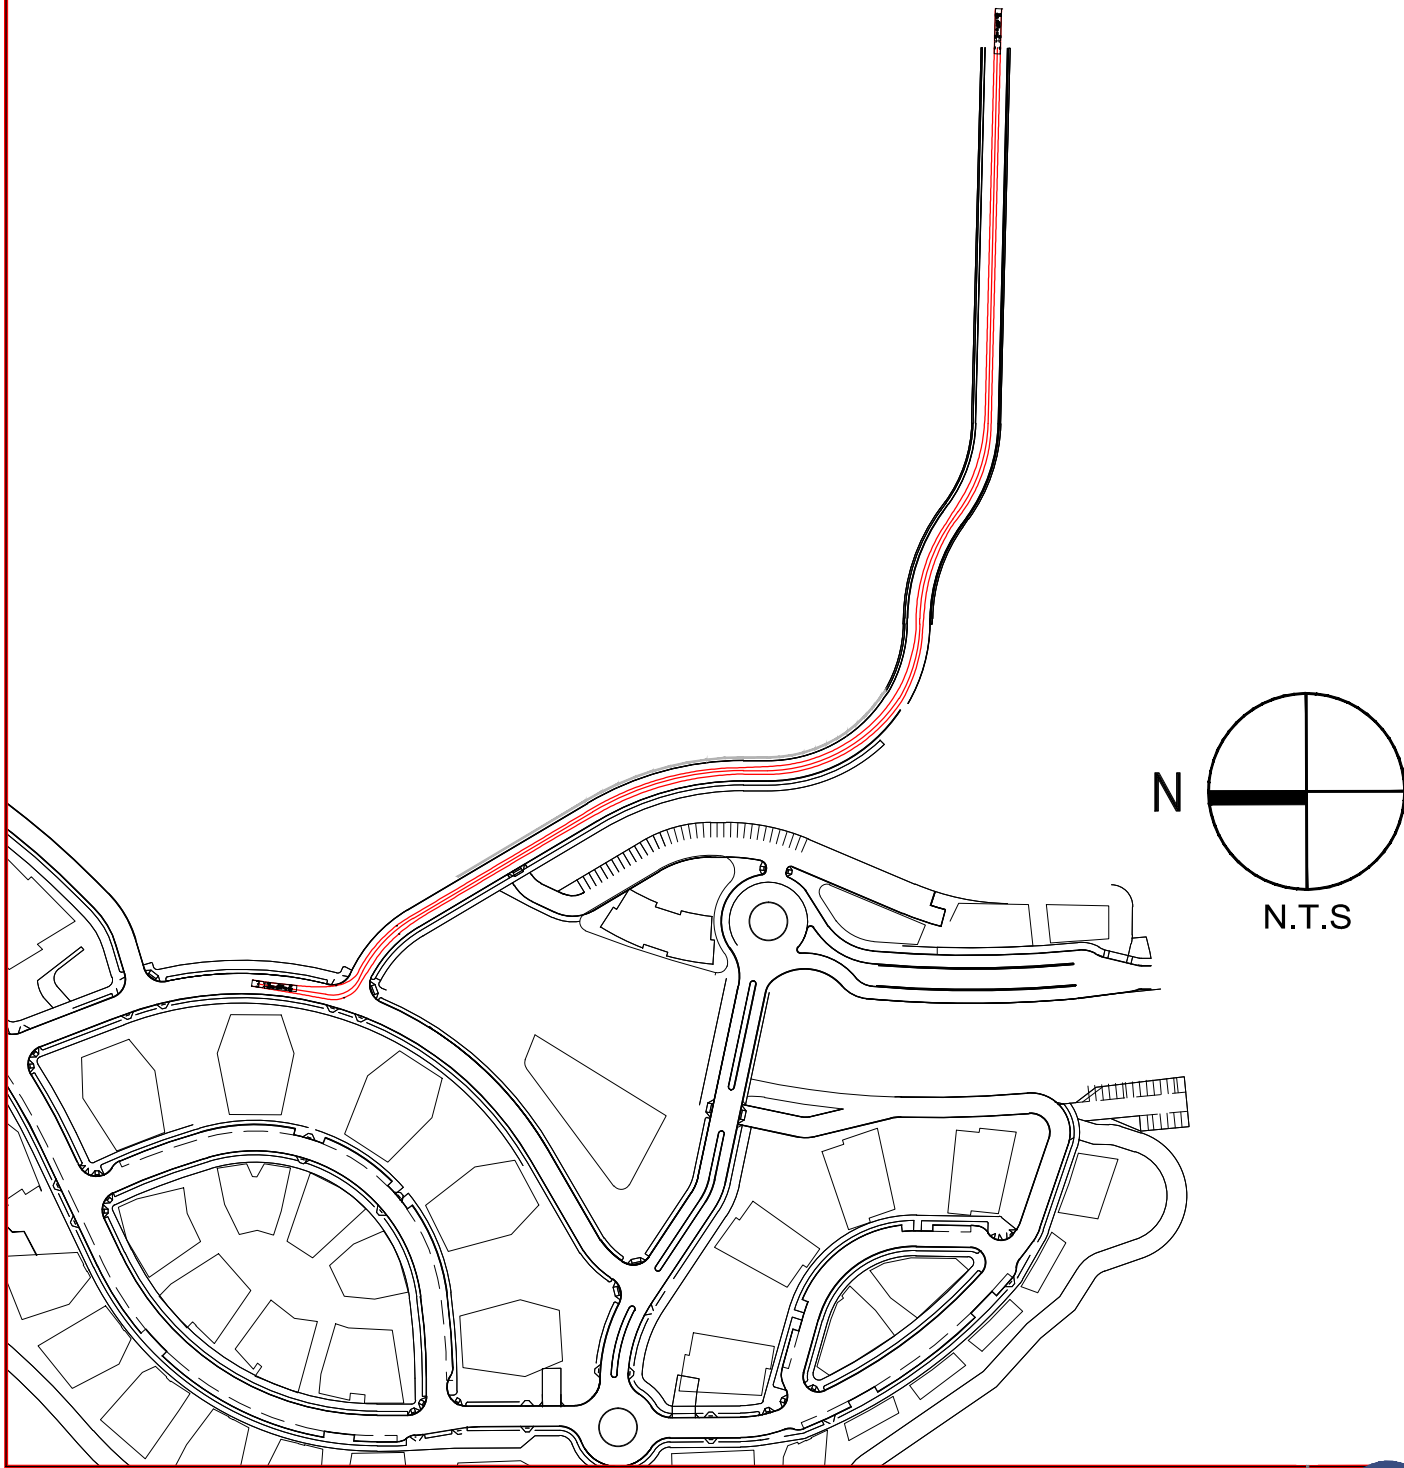

POINT WELLS


FIRE TRUCK TURNING MOVEMENTS - SECOND ACCESS
Figure # 5/7

Figure Prepared Date: 12/02/19



615 SECOND AVE. SUITE 280
SEATTLE, WA 98104
T 206.223.0326
F 206.223.0125
www.svrdesign.com

Plotted: Dec 10, 2019 - 2:51:43pm By bfukur
File: G:\09c\09038c PWP\Design\AutoTurn\191113_PWP Turning Movement.dwg Layout: NORTH VILLAGE -

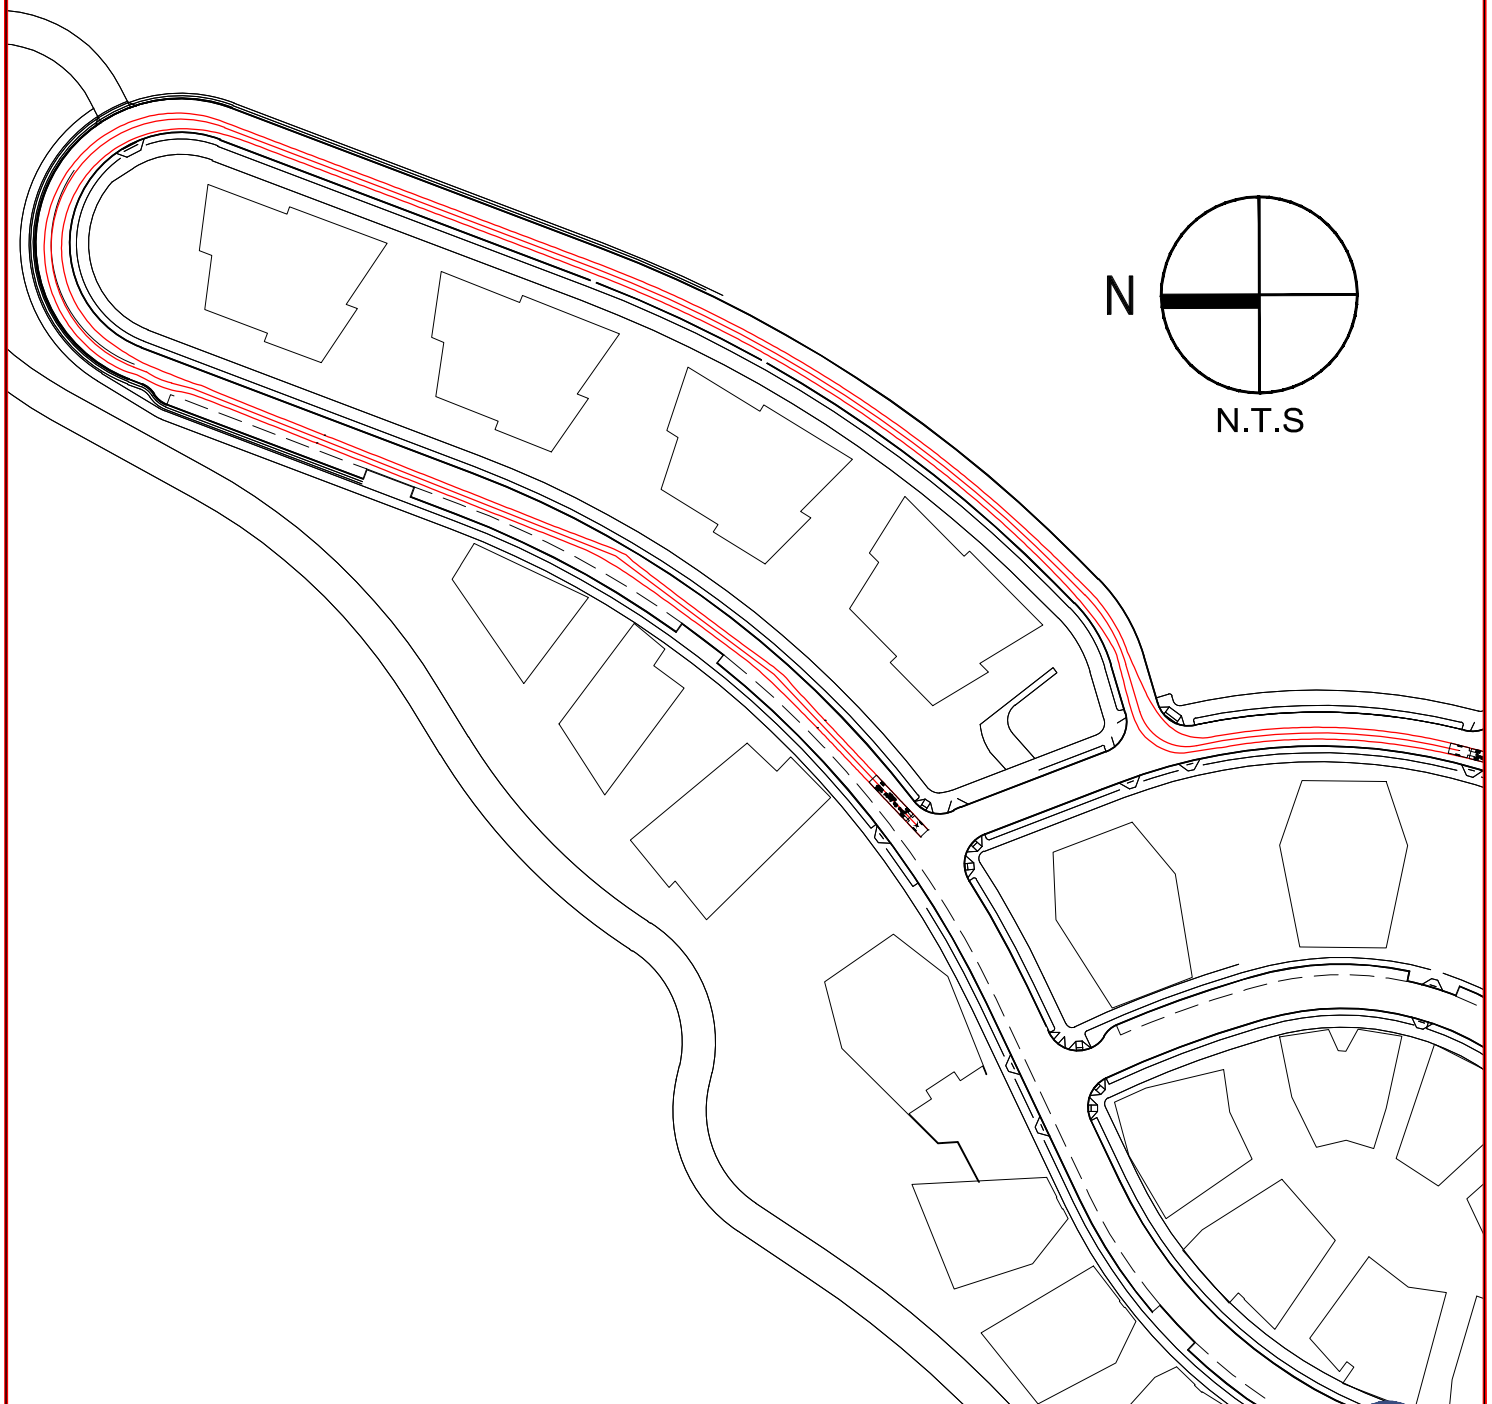

POINT WELLS


FIRE TRUCK TURNING MOVEMENTS - NORTH VILLAGE
Figure # 6/7

Figure Prepared Date: 12/02/19



SvR

615 SECOND AVE. SUITE 280
SEATTLE, WA 98104
T 206.223.0326
F 206.223.0125
www.svrdesign.com

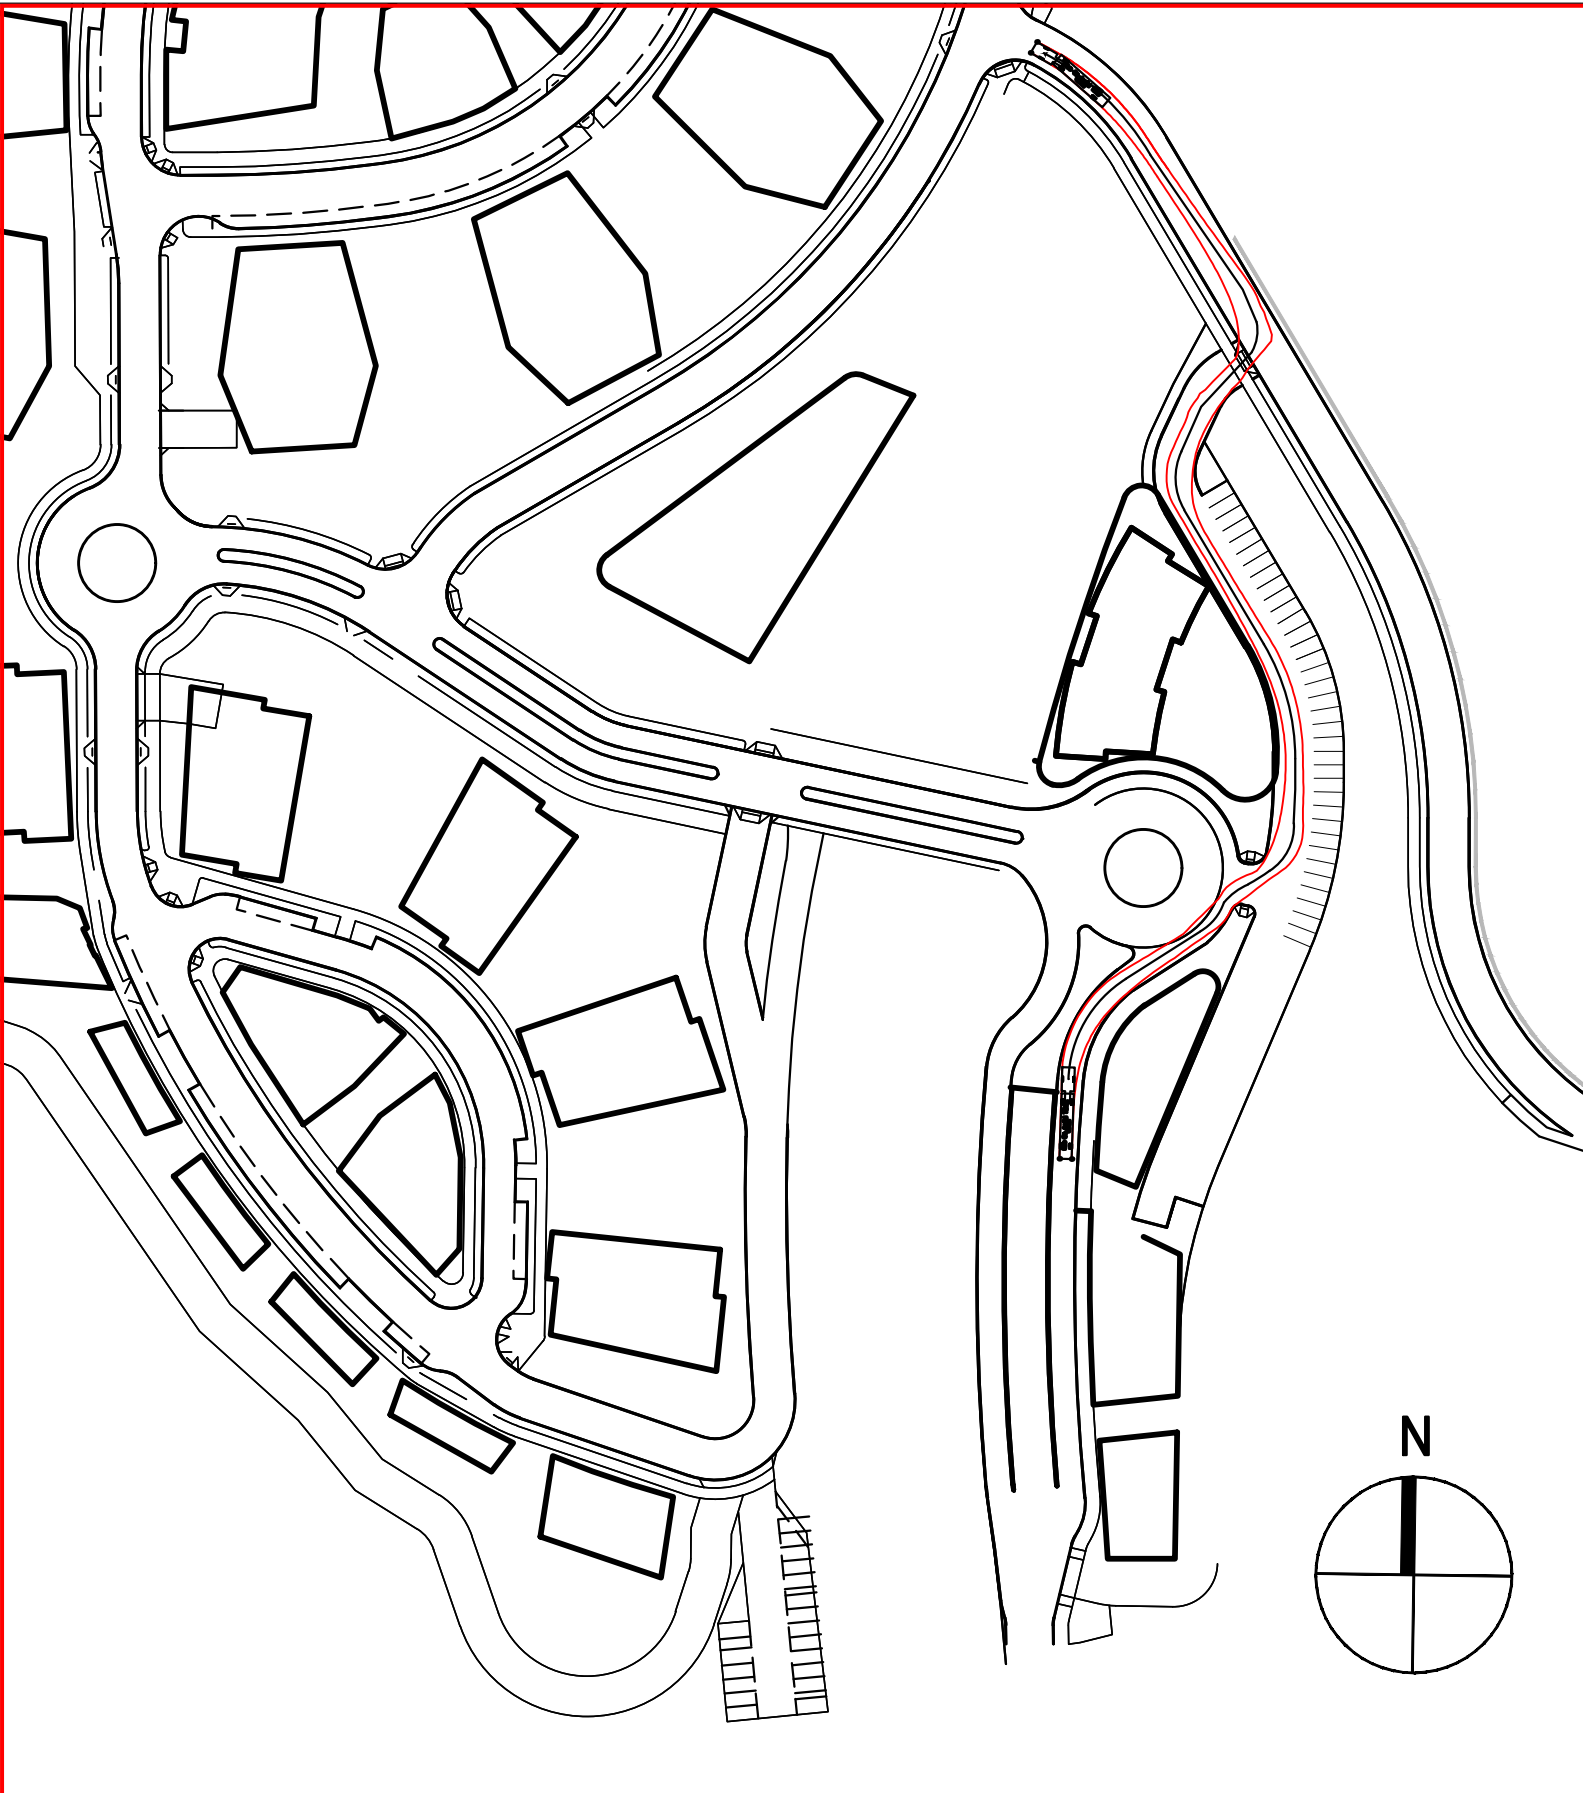

POINT WELLS

FIRE TRUCK TURNING MOVEMENTS - URBAN PLAZA Fire Truck Access
Figure # 7/7

Figure Prepared Date: 12/02/19



615 SECOND AVE. SUITE 280
SEATTLE, WA 98104
T 206.223.0326
F 206.223.0125
www.svrdesign.com

